


1  
A-1

NORTH ELEVATION  
3/16" = 1'




2  
A-1


EAST ELEVATION  
1/8" = 1'

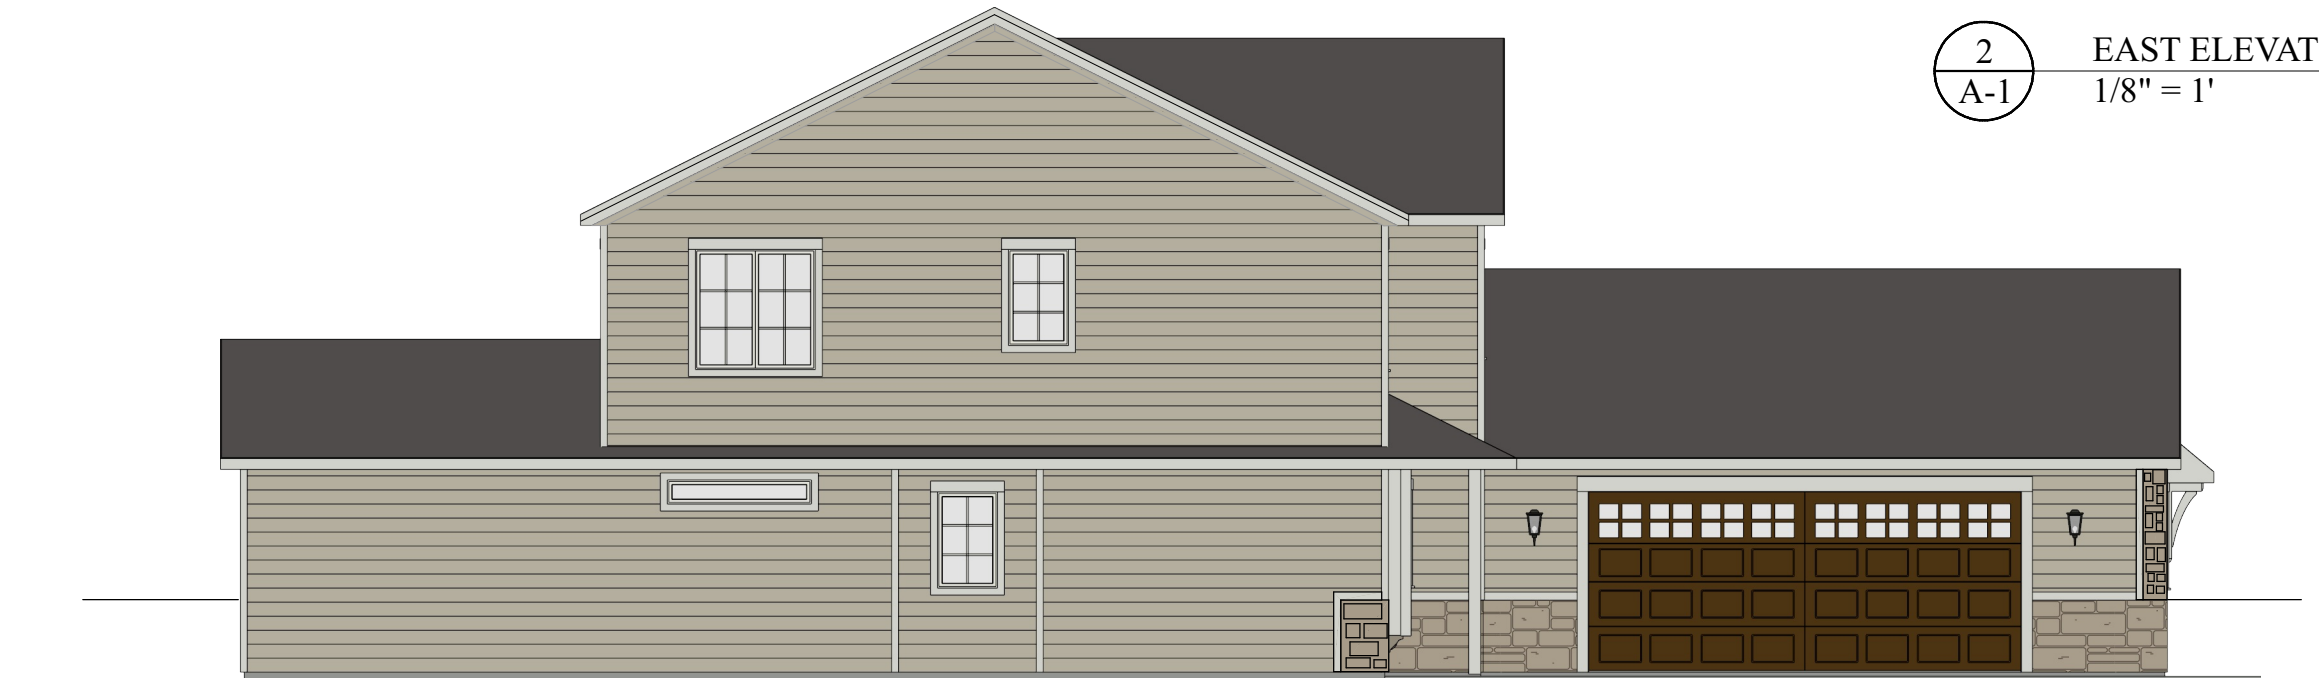


1 SOUTH ELEVATION  
A-2 3/16" = 1'

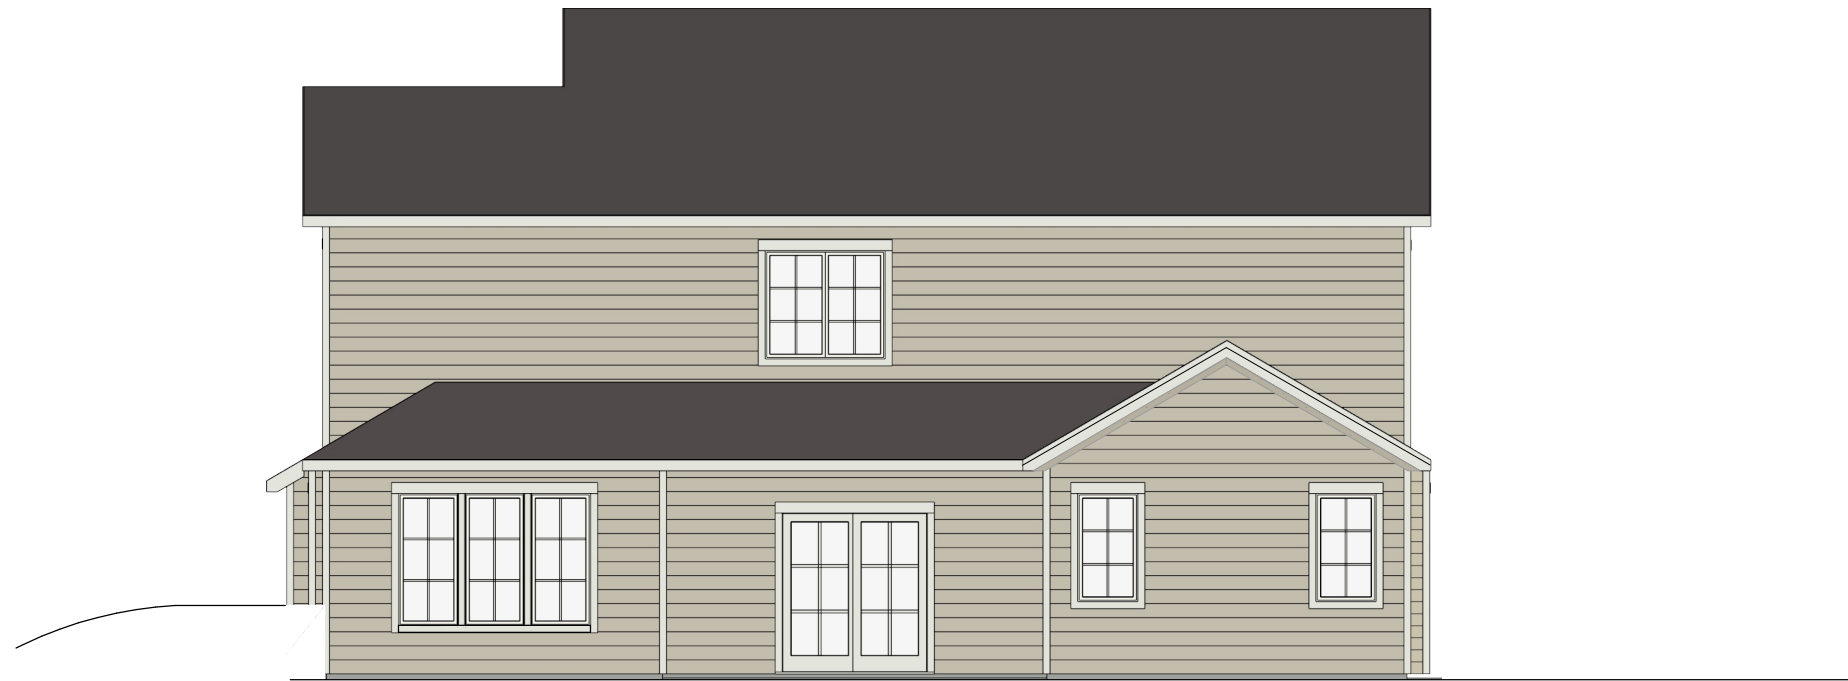

2 WEST ELEVATION  
A-2 1/8" = 1'

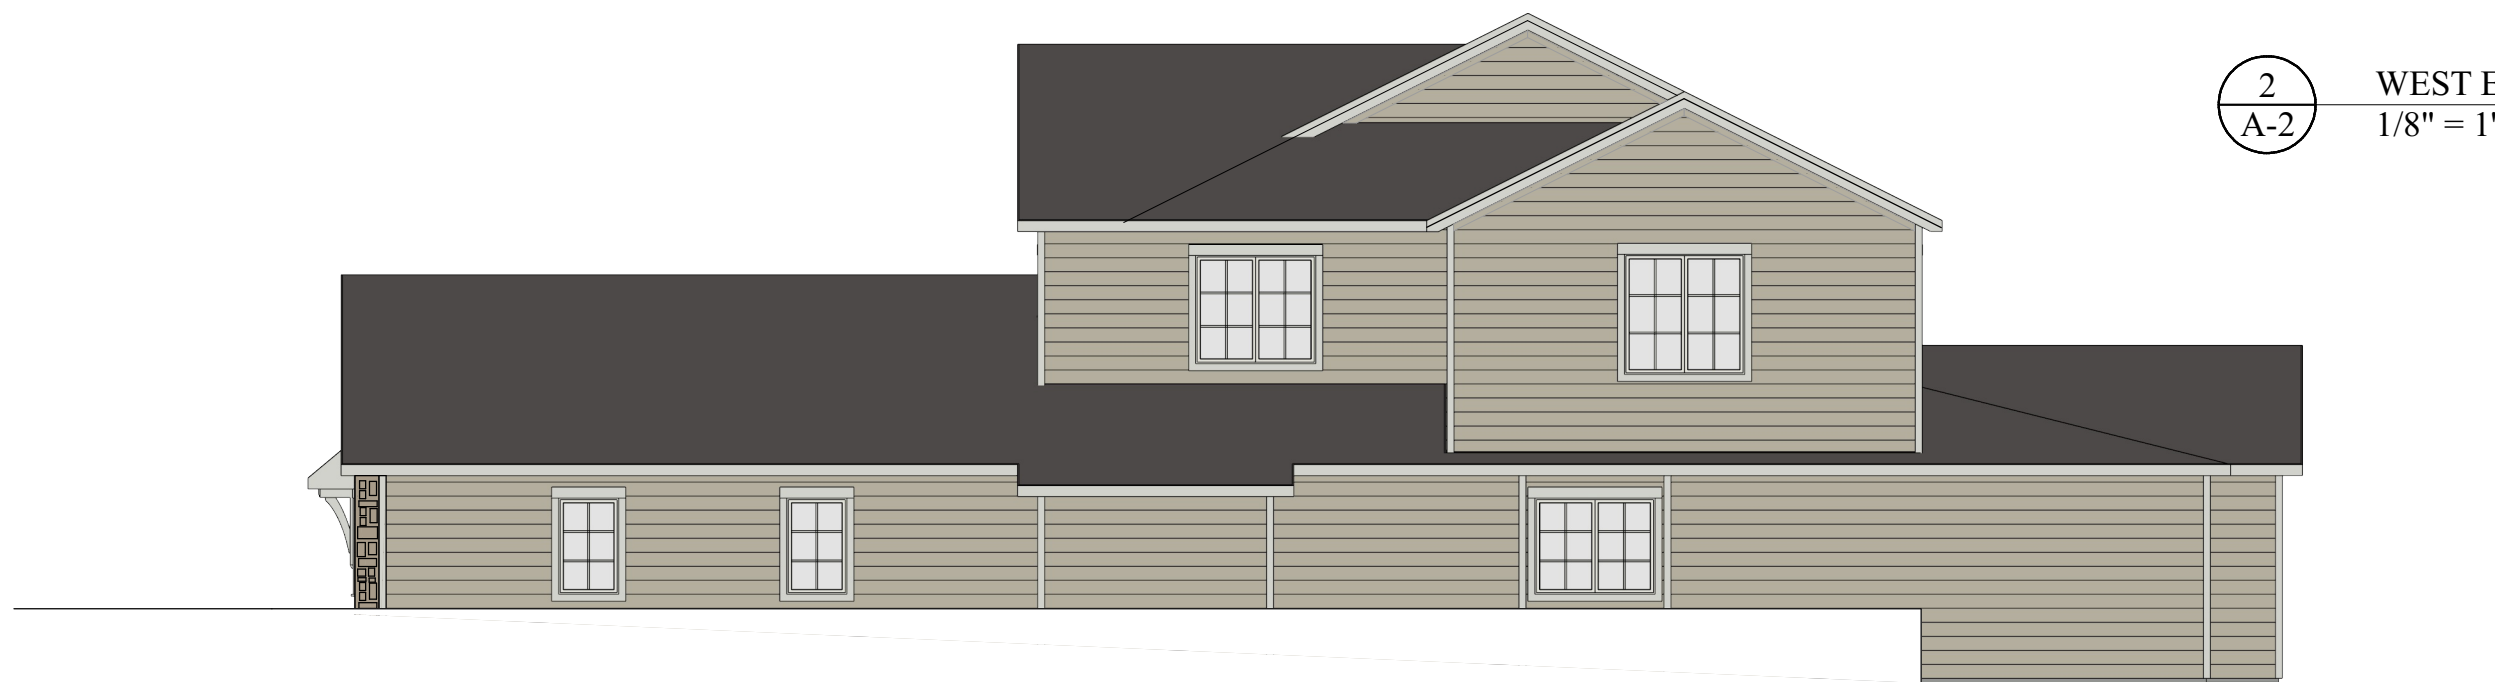

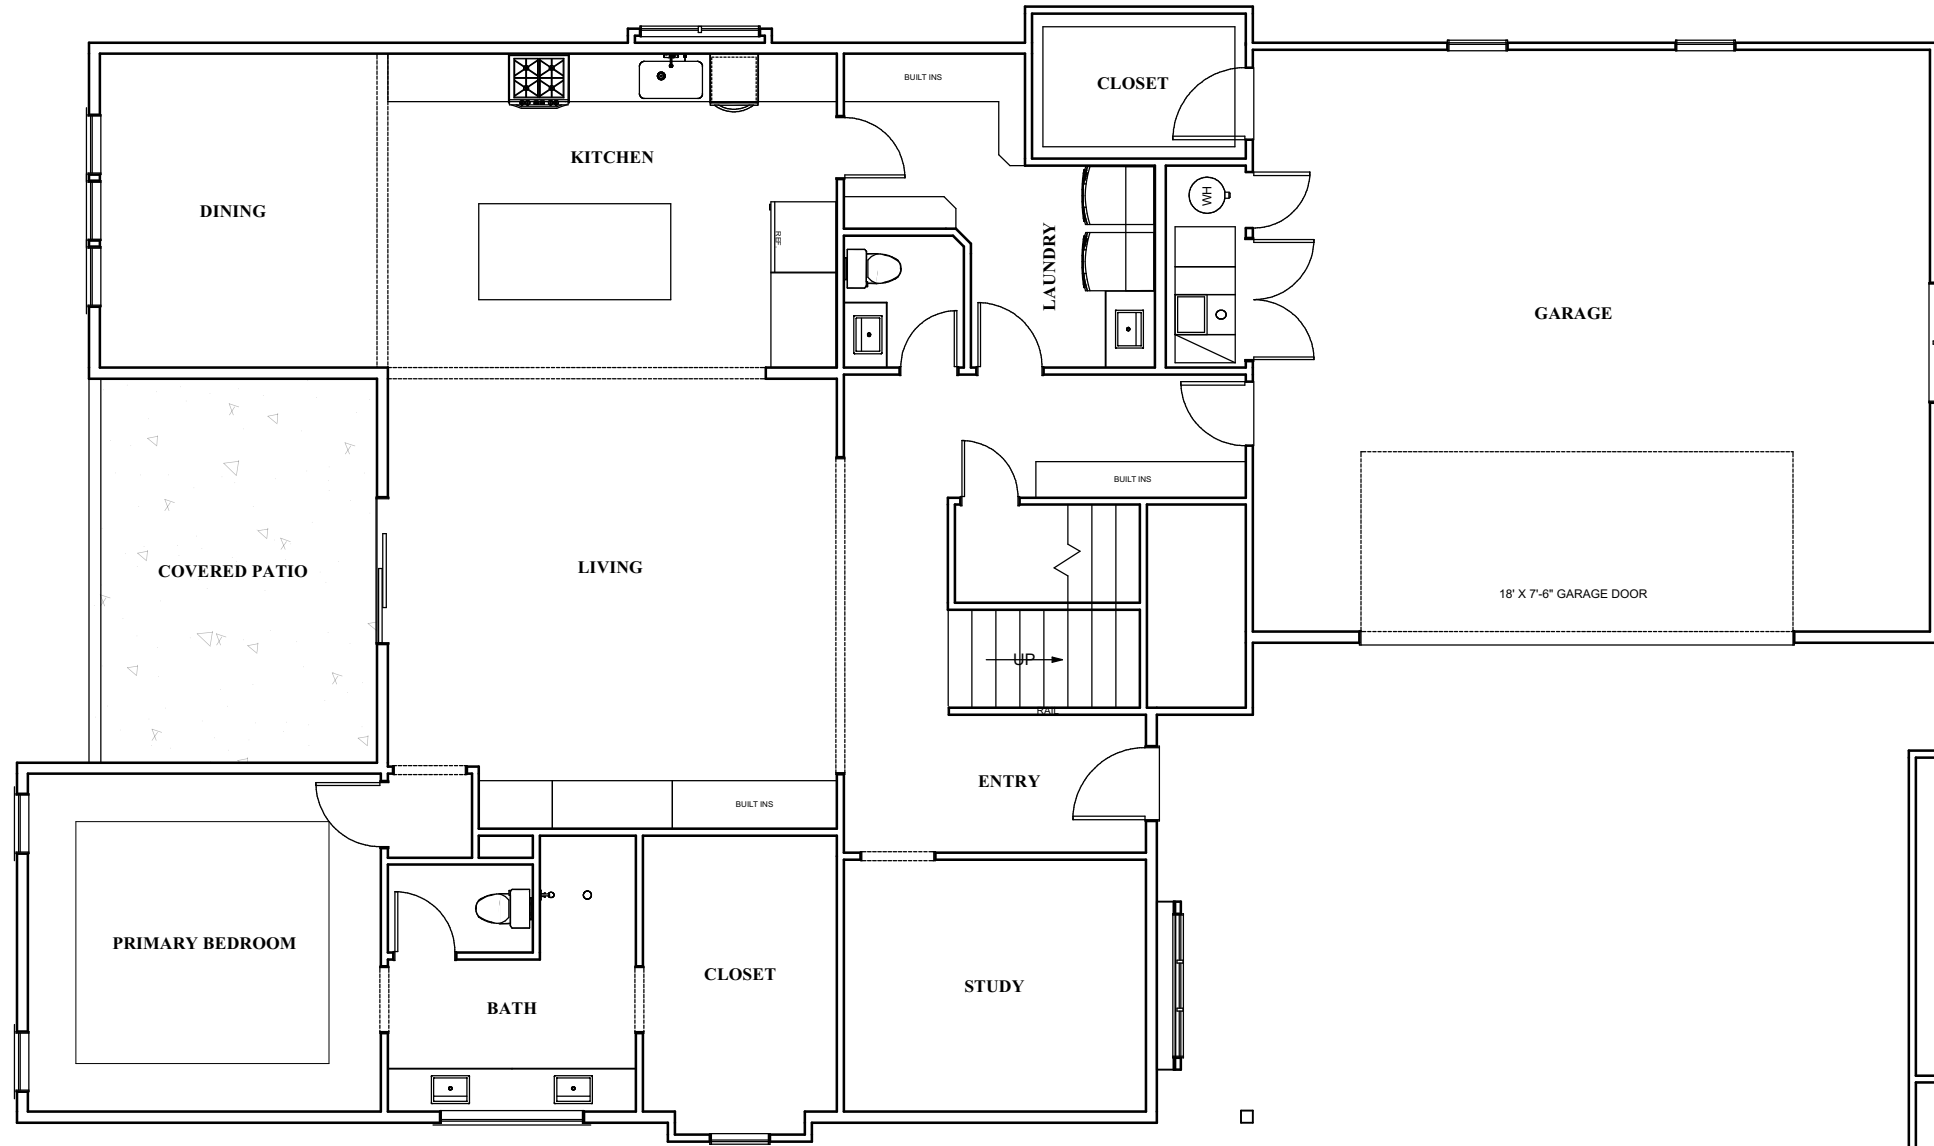

1  
A-4

**MAIN LEVEL FLOOR PLAN**  
1/8" = 1'

**SQUARE FOOTAGES**

Main Level	1840
2nd Level	1096
Garage	748
Total Finished	2936
Total Unfinished/Storage	260
Covered Patio (Front)	94
Covered Patio (Back)	192
Lot	15,613

2  
A-4

**2ND LEVEL PLAN**  
1/8" = 1'

