

1  
A-1 NORTH ELEVATION  
1/8" = 1'



3  
A-1 EAST ELEVATION  
1/8" = 1'



2  
A-1 SOUTH ELEVATION  
1/8" = 1'




4  
A-1 WEST ELEVATION  
1/8" = 1'

1  
A-2

# FLOOR PLAN

1/8" = 1'

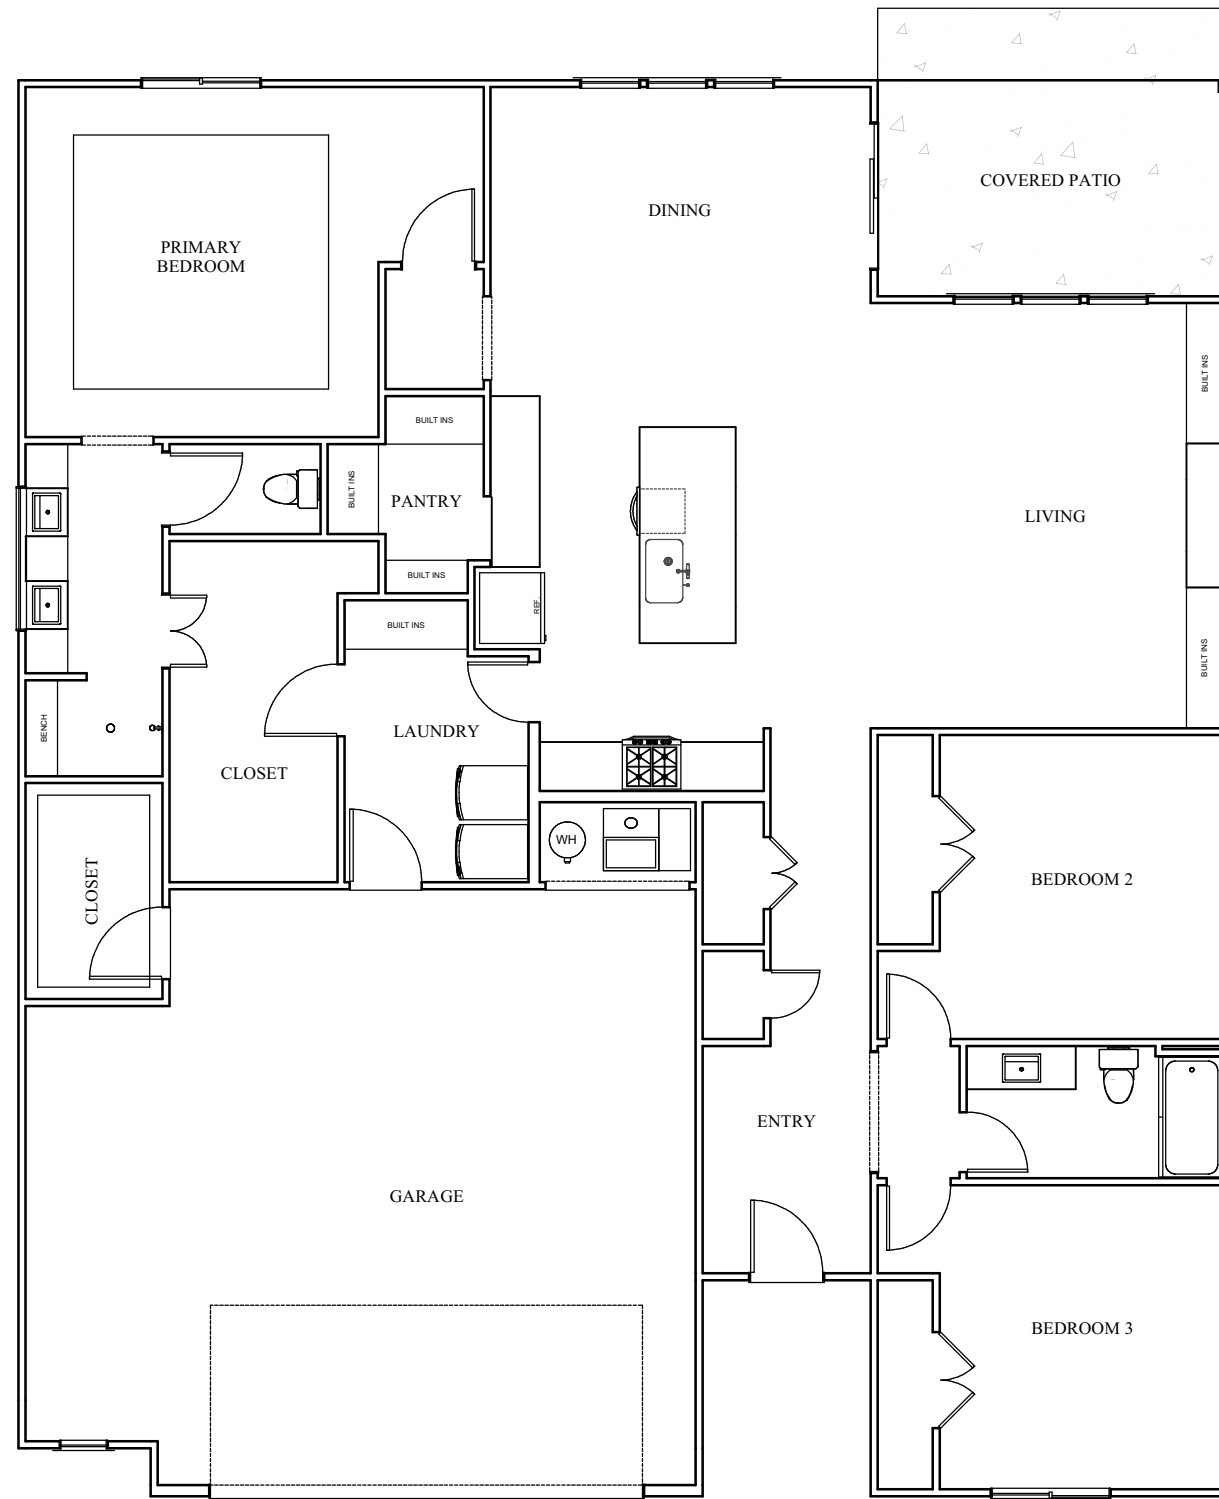

## SQUARE FOOTAGES

Main Level	2018
Garage	754
Total Finished	2018
Covered Patio	132
Lot	6,710

MINNIS  
BUILDING &  
DESIGN CO.

7 E 8TH STREET  
LAWRENCE, KS  
66044

PROJECT  
ADDRESS:

5323 FT BENTON  
LAWRENCE, KS  
66049

FLOOR PLAN

THIS DRAWING IS  
COPYRIGHTED WORK BY  
MINNIS BUILDING &  
DESIGN CO., LLC. THIS  
DRAWING MAY NOT BE  
PHOTOCOPIED,  
TRACED OR COPIED IN  
ANY MANNER WITHOUT  
THE WRITTEN  
PERMISSION OF MINNIS  
BUILDING & DESIGN CO.,  
LLC.

REVISION DATE:  
9/6/2024