

1
A-1

SOUTH ELEVATION
3/16" = 1'



2
A-1

EAST ELEVATION
3/16" = 1'



MINNIS BUILDING & DESIGN CO.

7 E 8TH STREET
LAWRENCE, KS
66044

PROJECT ADDRESS:

5204 CEDAR GROVE WAY
LAWRENCE, KS
66049

ELEVATIONS

THIS DRAWING IS COPYRIGHTED WORK BY MINNIS BUILDING & DESIGN CO., L.L.C. THIS DRAWING MAY NOT BE PHOTOCOPIED, TRACED OR COPIED IN ANY MANNER WITHOUT THE WRITTEN PERMISSION OF MINNIS BUILDING & DESIGN CO., L.L.C.

REVISION DATE:
9/6/2024

MINNIS BUILDING & DESIGN CO.

7 E 8TH STREET
LAWRENCE, KS
66044

PROJECT ADDRESS:

5204 CEDAR GROVE WAY
LAWRENCE, KS
66049

ELEVATIONS

THIS DRAWING IS COPYRIGHTED WORK BY MINNIS BUILDING & DESIGN CO., L.L.C. THIS DRAWING MAY NOT BE PHOTOCOPIED, TRACED OR COPIED IN ANY MANNER WITHOUT THE WRITTEN PERMISSION OF MINNIS BUILDING & DESIGN CO., L.L.C.

REVISION DATE:
9/6/2024

1 NORTH ELEVATION
A-2 3/16" = 1'




2 WEST ELEVATION
A-2 3/16" = 1'



1
A-3

MAIN LEVEL FLOOR PLAN


1/8" = 1'

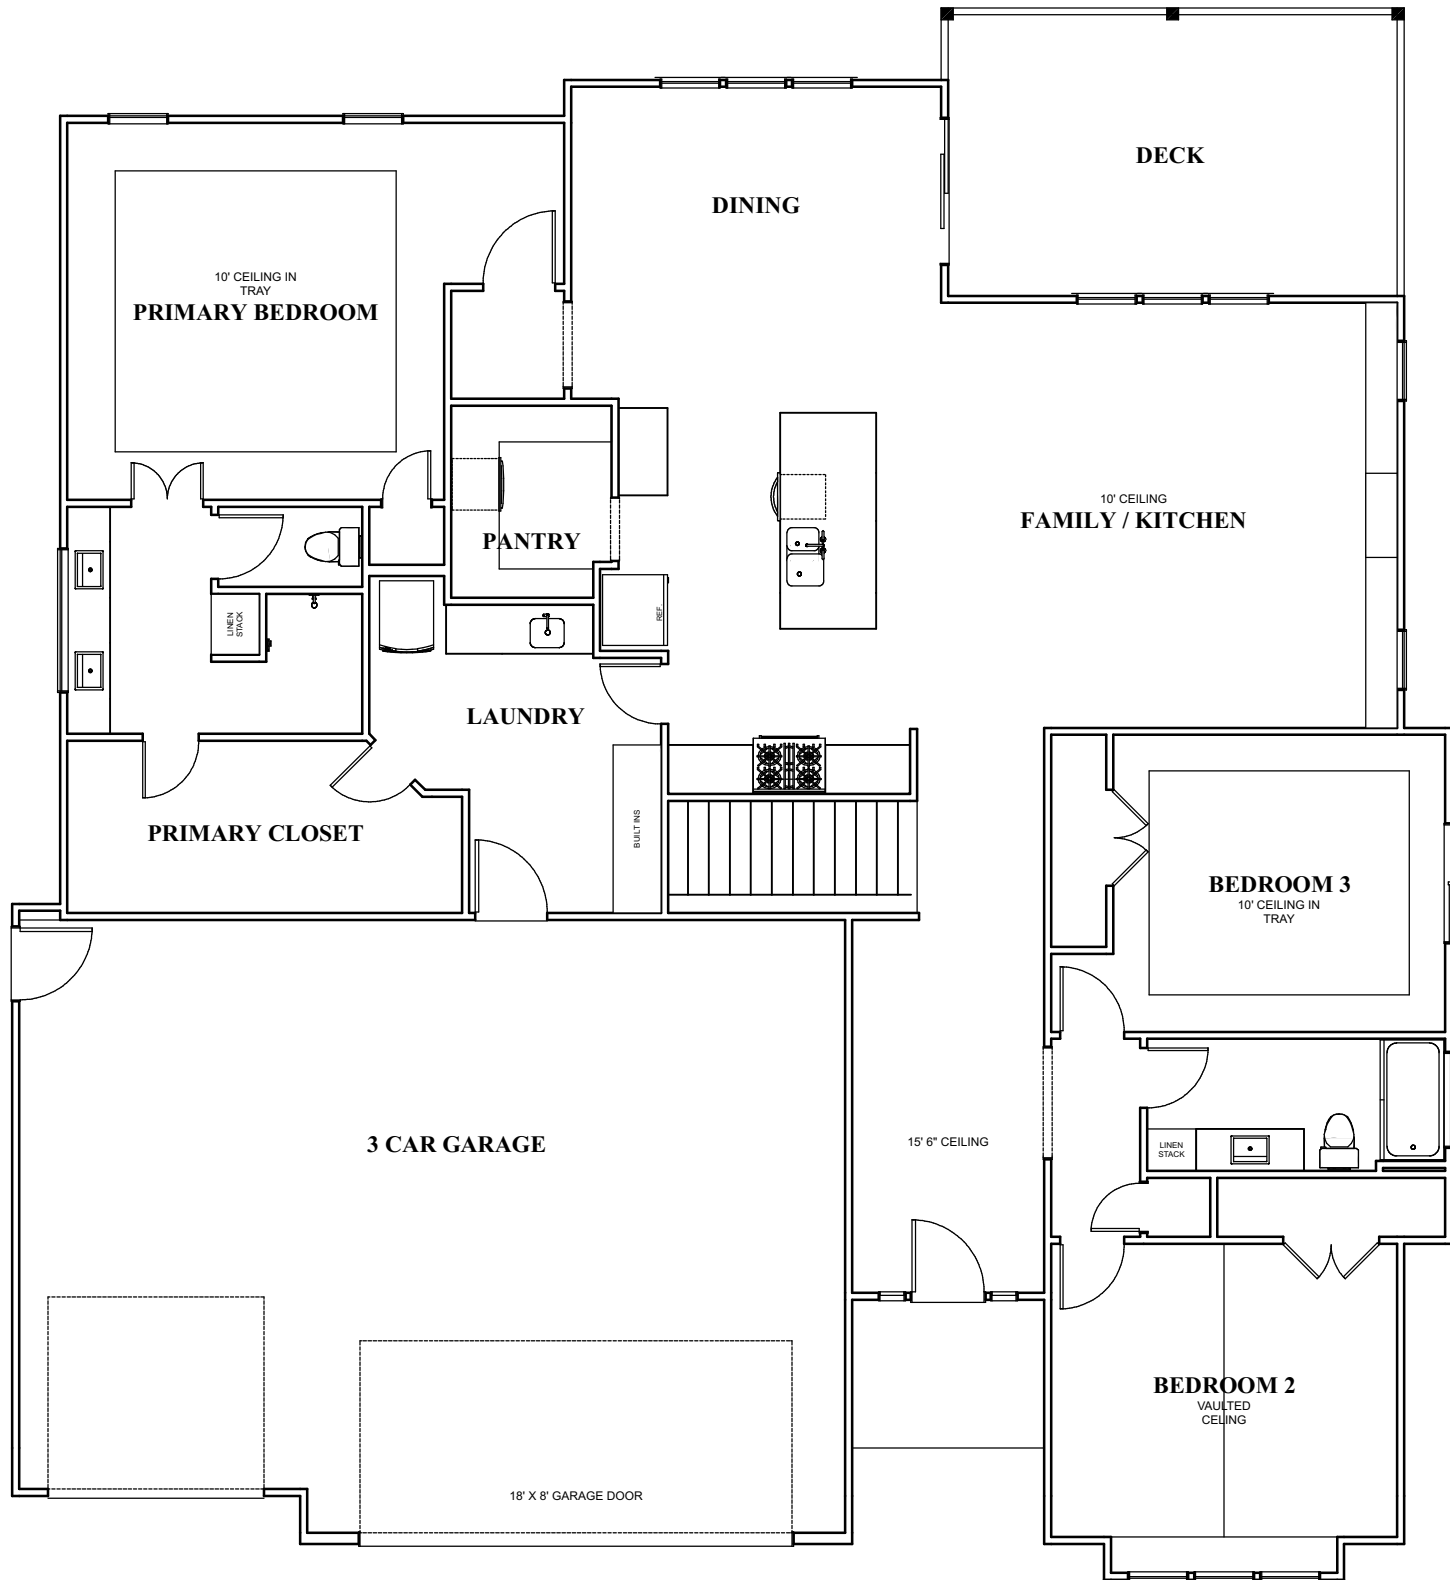

2
A-3

LOWER LEVEL PLAN

1/8" = 1'

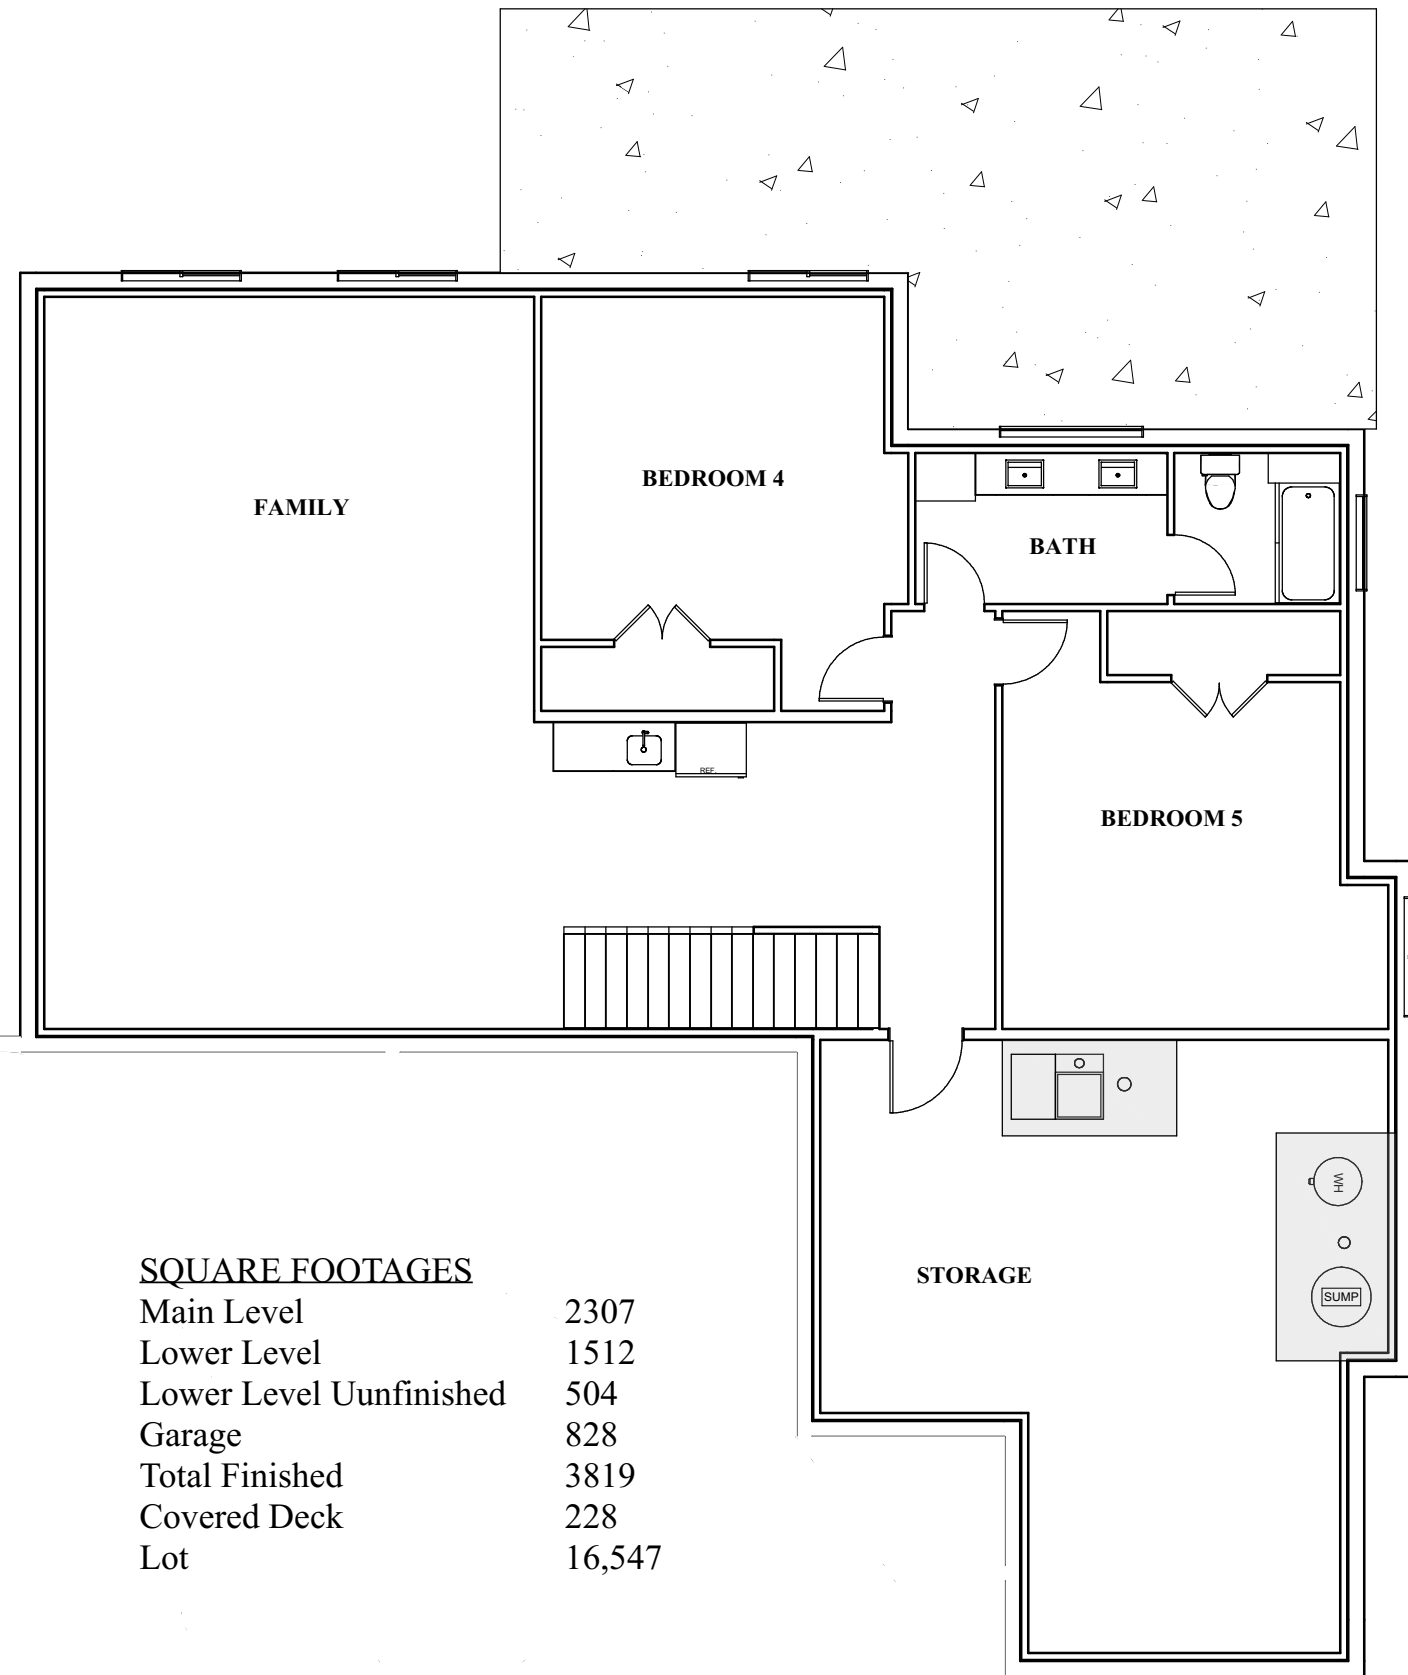

SQUARE FOOTAGES

Main Level	2307
Lower Level	1512
Lower Level Unfinished	504
Garage	828
Total Finished	3819
Covered Deck	228
Lot	16,547

MINNIS BUILDING & DESIGN CO.

7 E 8TH STREET
LAWRENCE, KS
66044

PROJECT ADDRESS:

5204 CEDAR GROVE WAY
LAWRENCE, KS
66049

FLOOR PLAN

THIS DRAWING IS COPYRIGHTED WORK BY MINNIS BUILDING & DESIGN CO., L.L.C. THIS DRAWING MAY NOT BE PHOTOGRAPHED, TRACED OR COPIED IN ANY MANNER WITHOUT THE WRITTEN PERMISSION OF MINNIS BUILDING & DESIGN CO., L.L.C.

REVISION DATE:
9/6/2024